
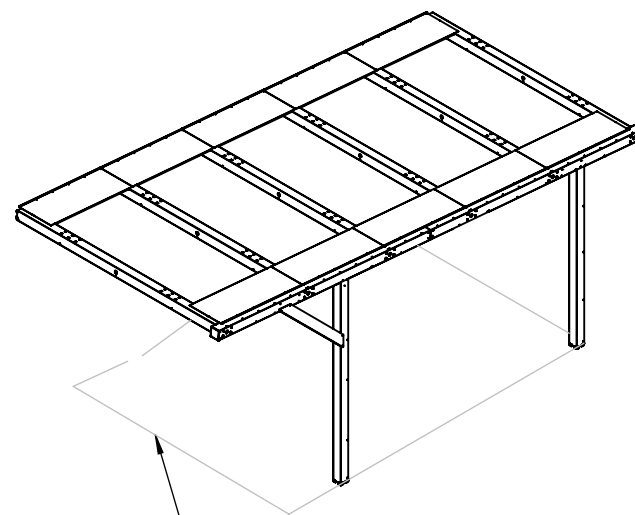
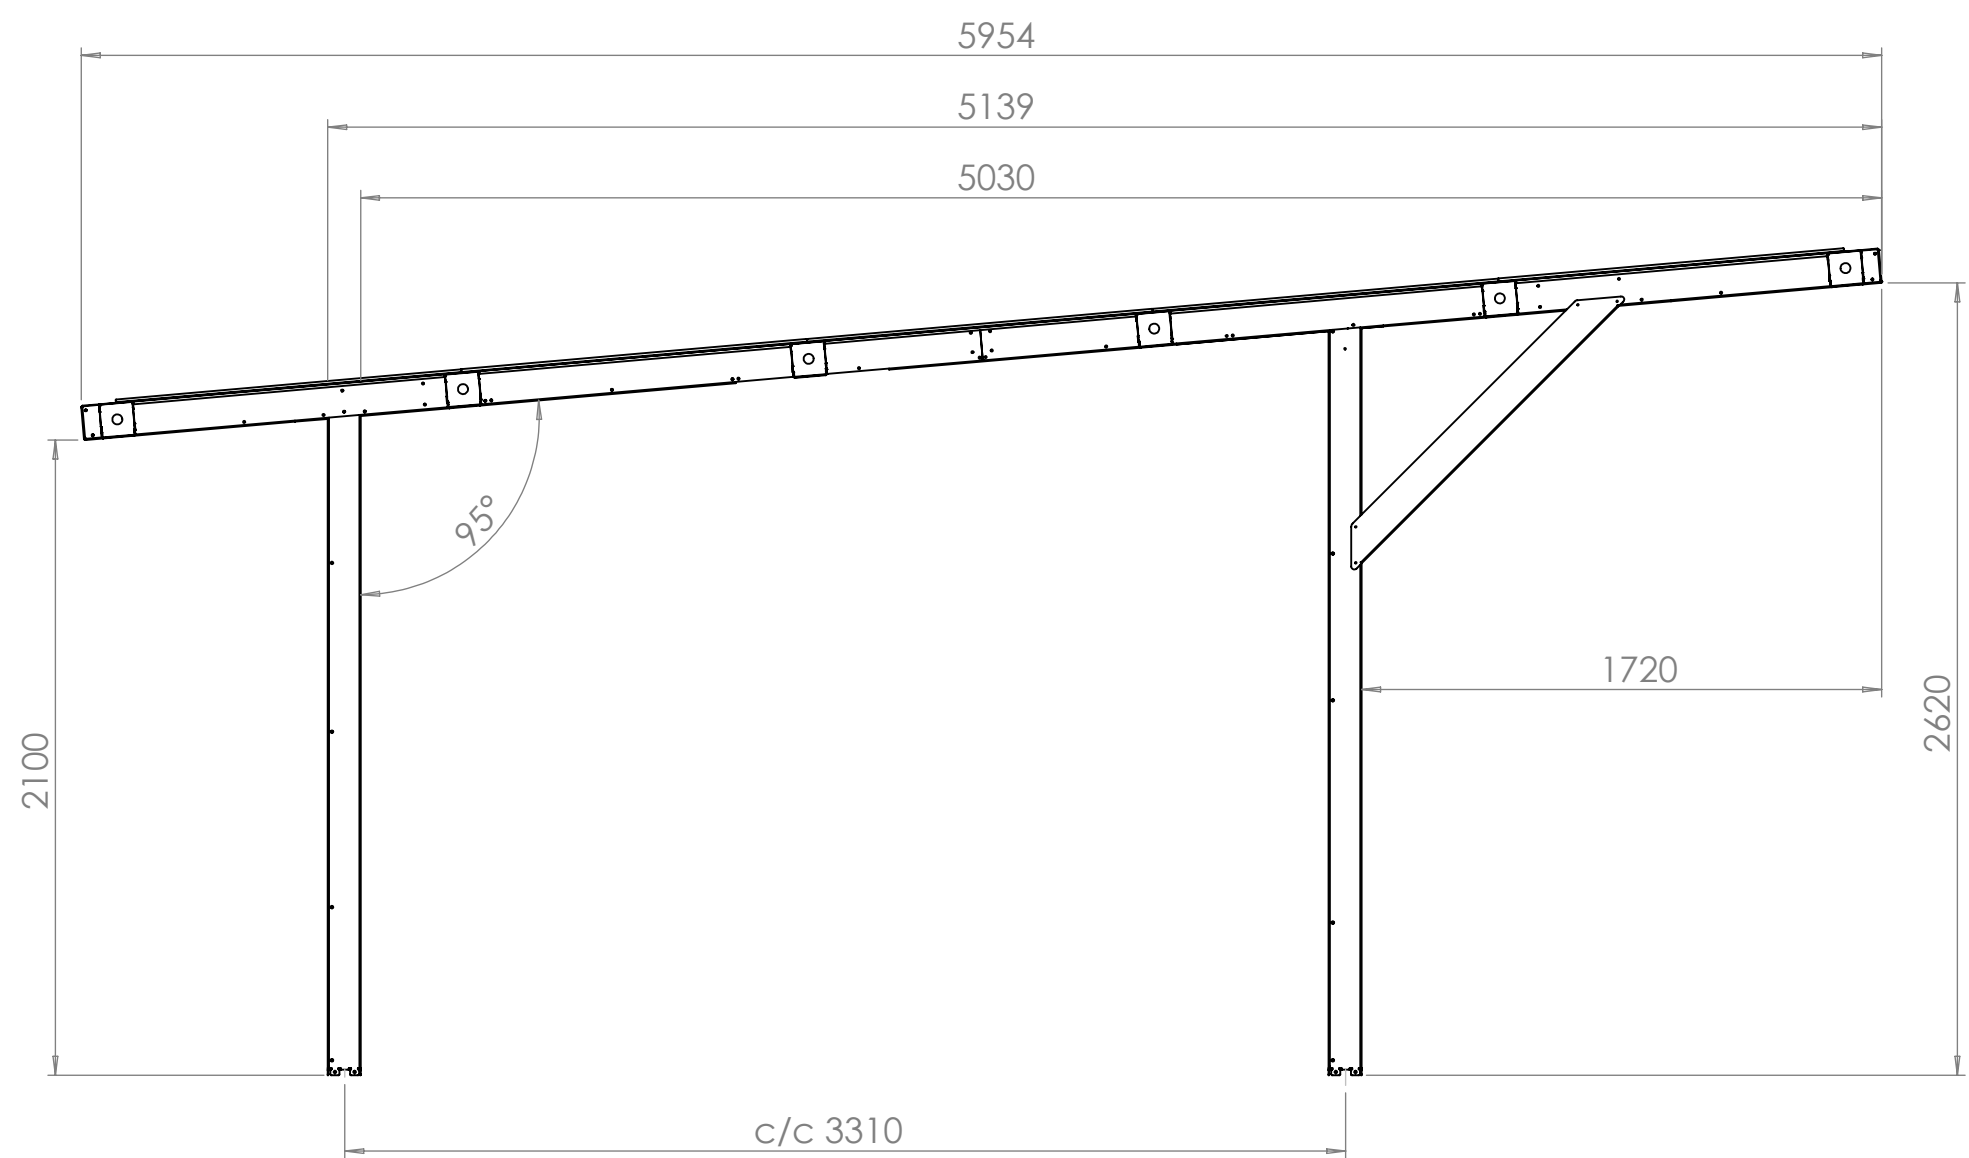


This document is FIEDLER Innovations ABs property and may not be used or copied without our written permission

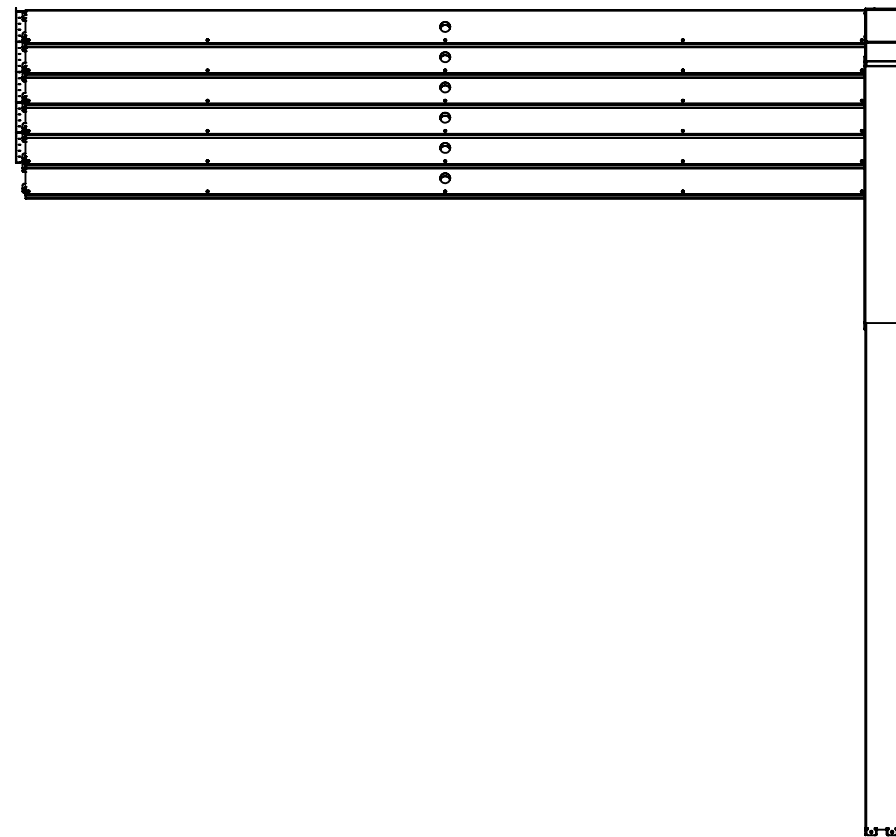

BYA= 12,2 alt 14,9 m2

Korrosionsklass: C3 alt C5
Stativen går att använda för funktionsjordning.
Panelstorlek:
L= 2150 - 2384 alt 2870 mm
B= 1134 mm

Design.by JF	Drawn.by JF	Weight gram		State Approved	General Tolerance ISO2768m	Finish	Date 2024-10-15	Scale 1:25
FIEDLER Innovations Int AB Kolonivägen 63 371 54 KARLSKRONA www.markspjutet.se			Carport påbyggnad 2,5 alt 3 m FIEDLER MarkSpjut			Article no/Draw. no 40471		Rev.